



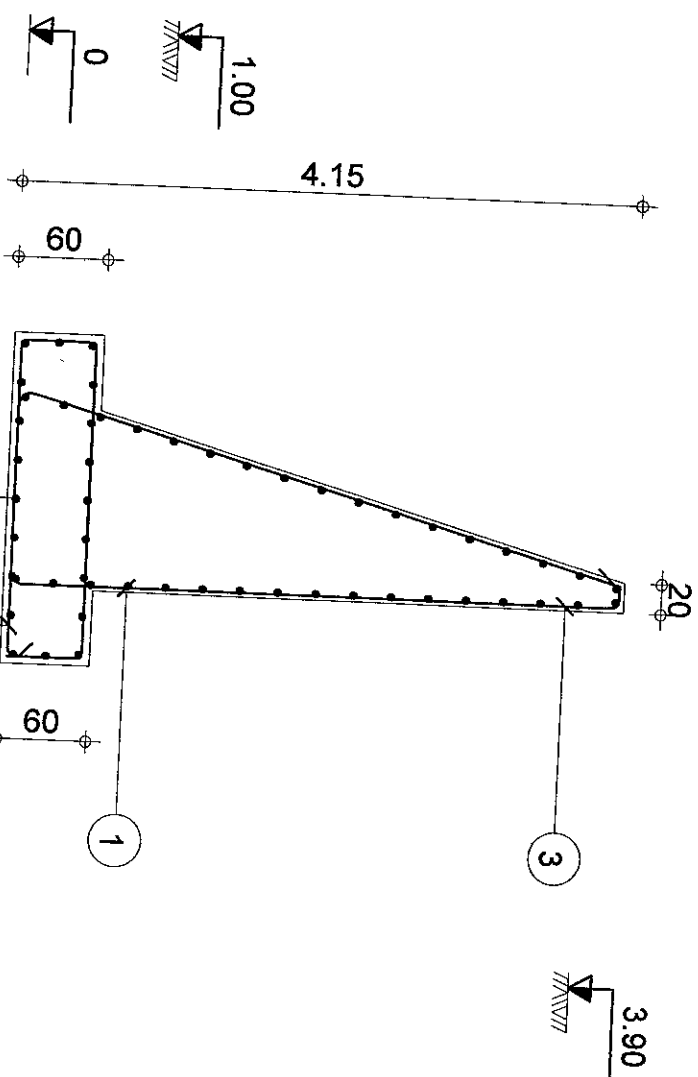


Poz.	Armatura	Propis	Oblik
1	6HA16	l=9.76	
2	7HA10	l=5.30	
3	6HA10	l=1.09	
4	54HA10	l=1.00	

Robobat		Pukotine permissible		Tel.		Fax	
Potporni zid		RWE1		Beton = 3.8 m3		HA500	
				Fc28 = 25MPa			
				Oplata = 11.8 m2			
				Zaštitni sloj (zid) = 3 cm			
				Zaštitni sloj (temelji) = 5cm			
				Pregled mjerila 1/50			
				Mjerilo poprečnog nrasajla 1/20			
				Stranica 1/1			

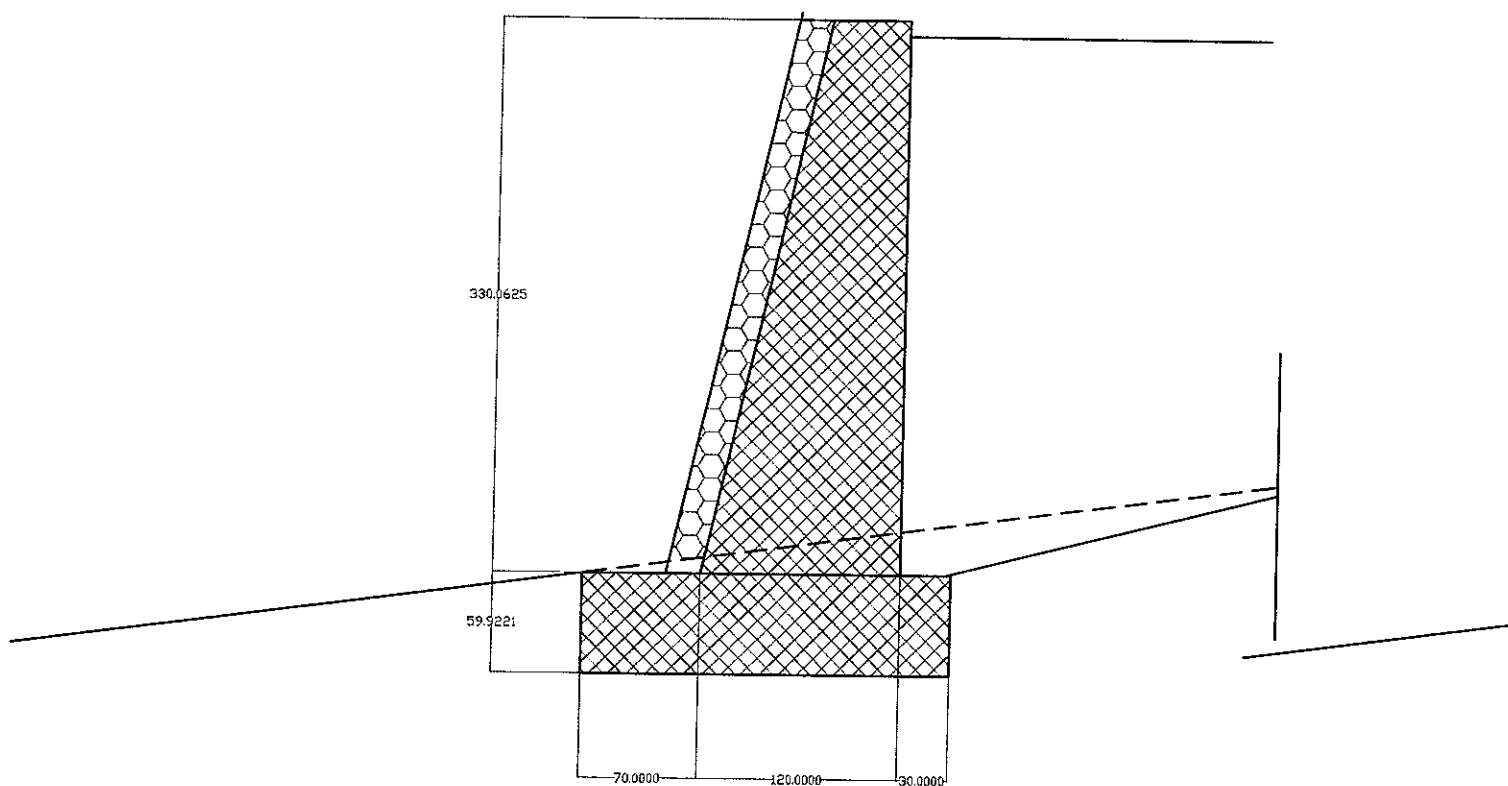


 HRVATSKA KOMORA INŽENJERA GRADEVINARSTVA
 dr. sc. Dino Ružić
 dipl. inž. građ.
 stavljeni inženjer građevinarstva

 G 1104

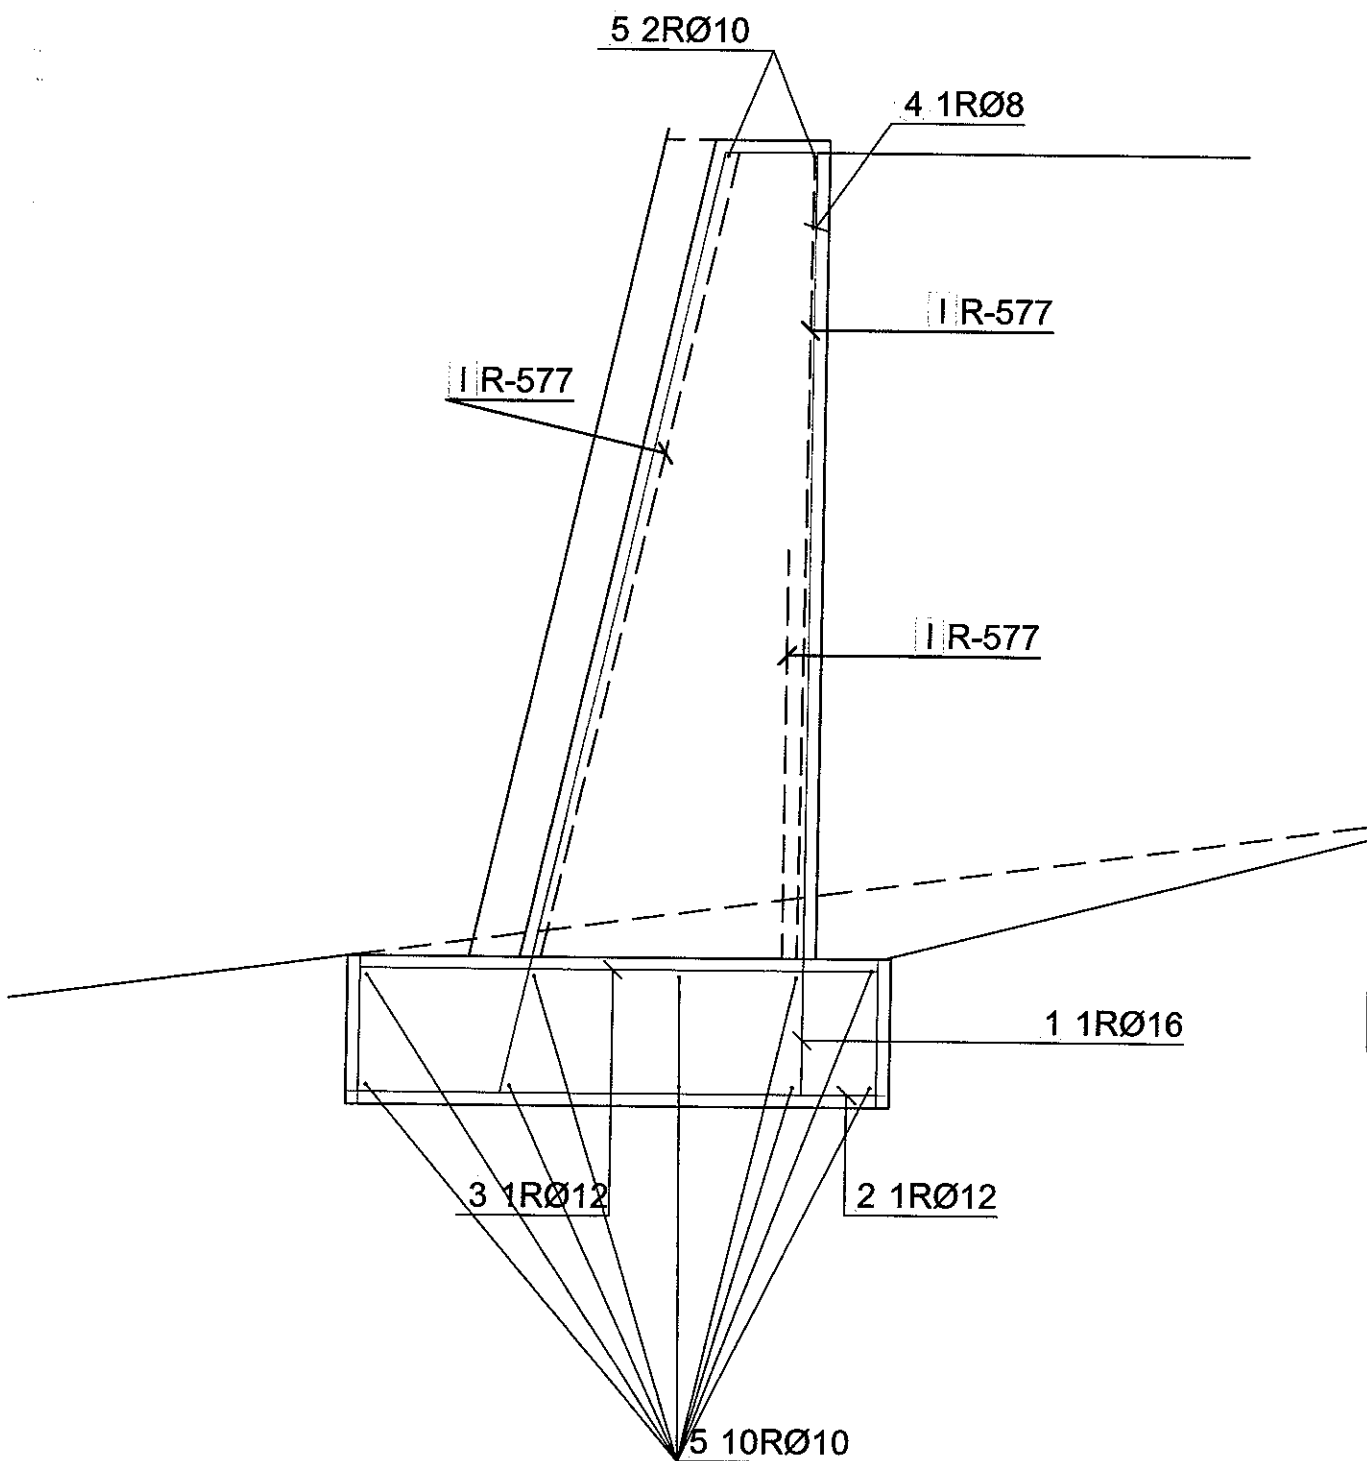


 HRVATSKA KOMORA INŽENJERA GRAĐEVINARSTVA
 mr.sc. Dino Ružić
 dipl. ing. građ.
 Ovlašteni inženjer građevinarstva



G 1104